


CLAUS EVENT CENTER PLATTEGROND FLOOR PLAN

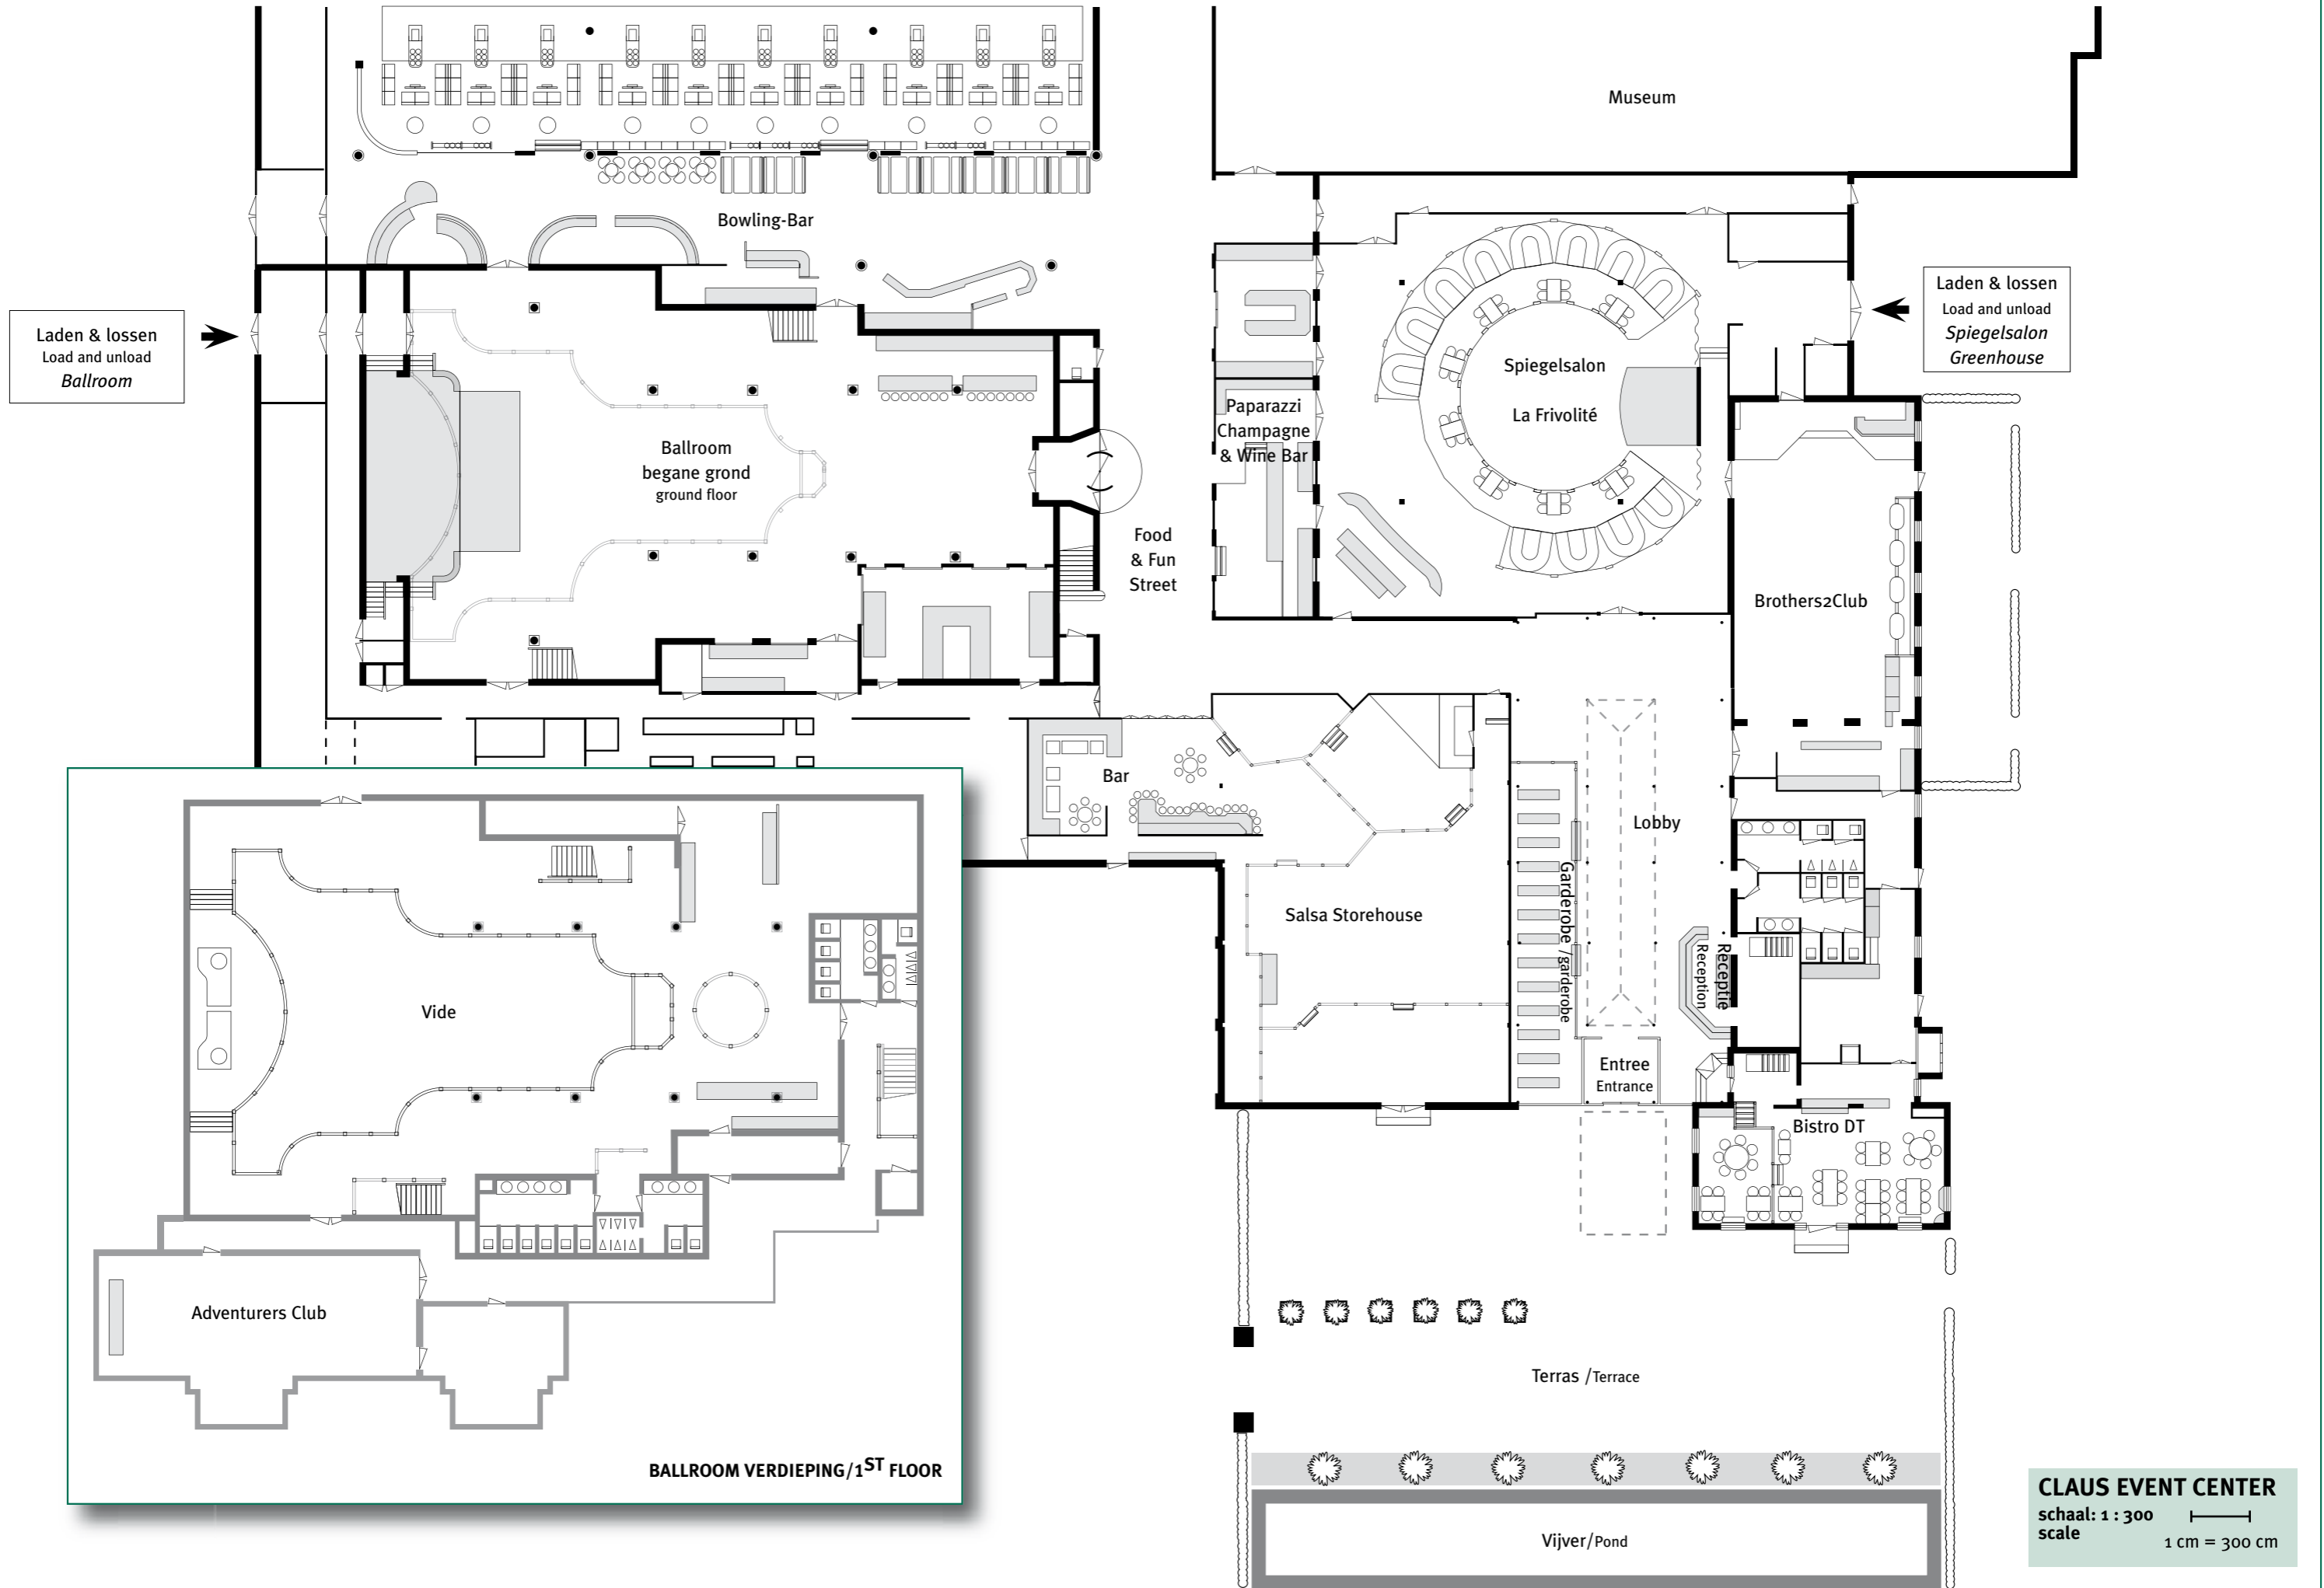

CLAUS EVENT CENTER
 schaal: 1 : 300
 scale 1 cm = 300 cm