


LEGEND

▲ WALL MOUNTED
1 PC 3-PHASE 25 AMPS POWER
4 PCS DATA
2 PCS 220V POWER
1 TV PLUG

● WALL MOUNTED
A PCS PHONE PLUGS
2 PCS 220V POWER

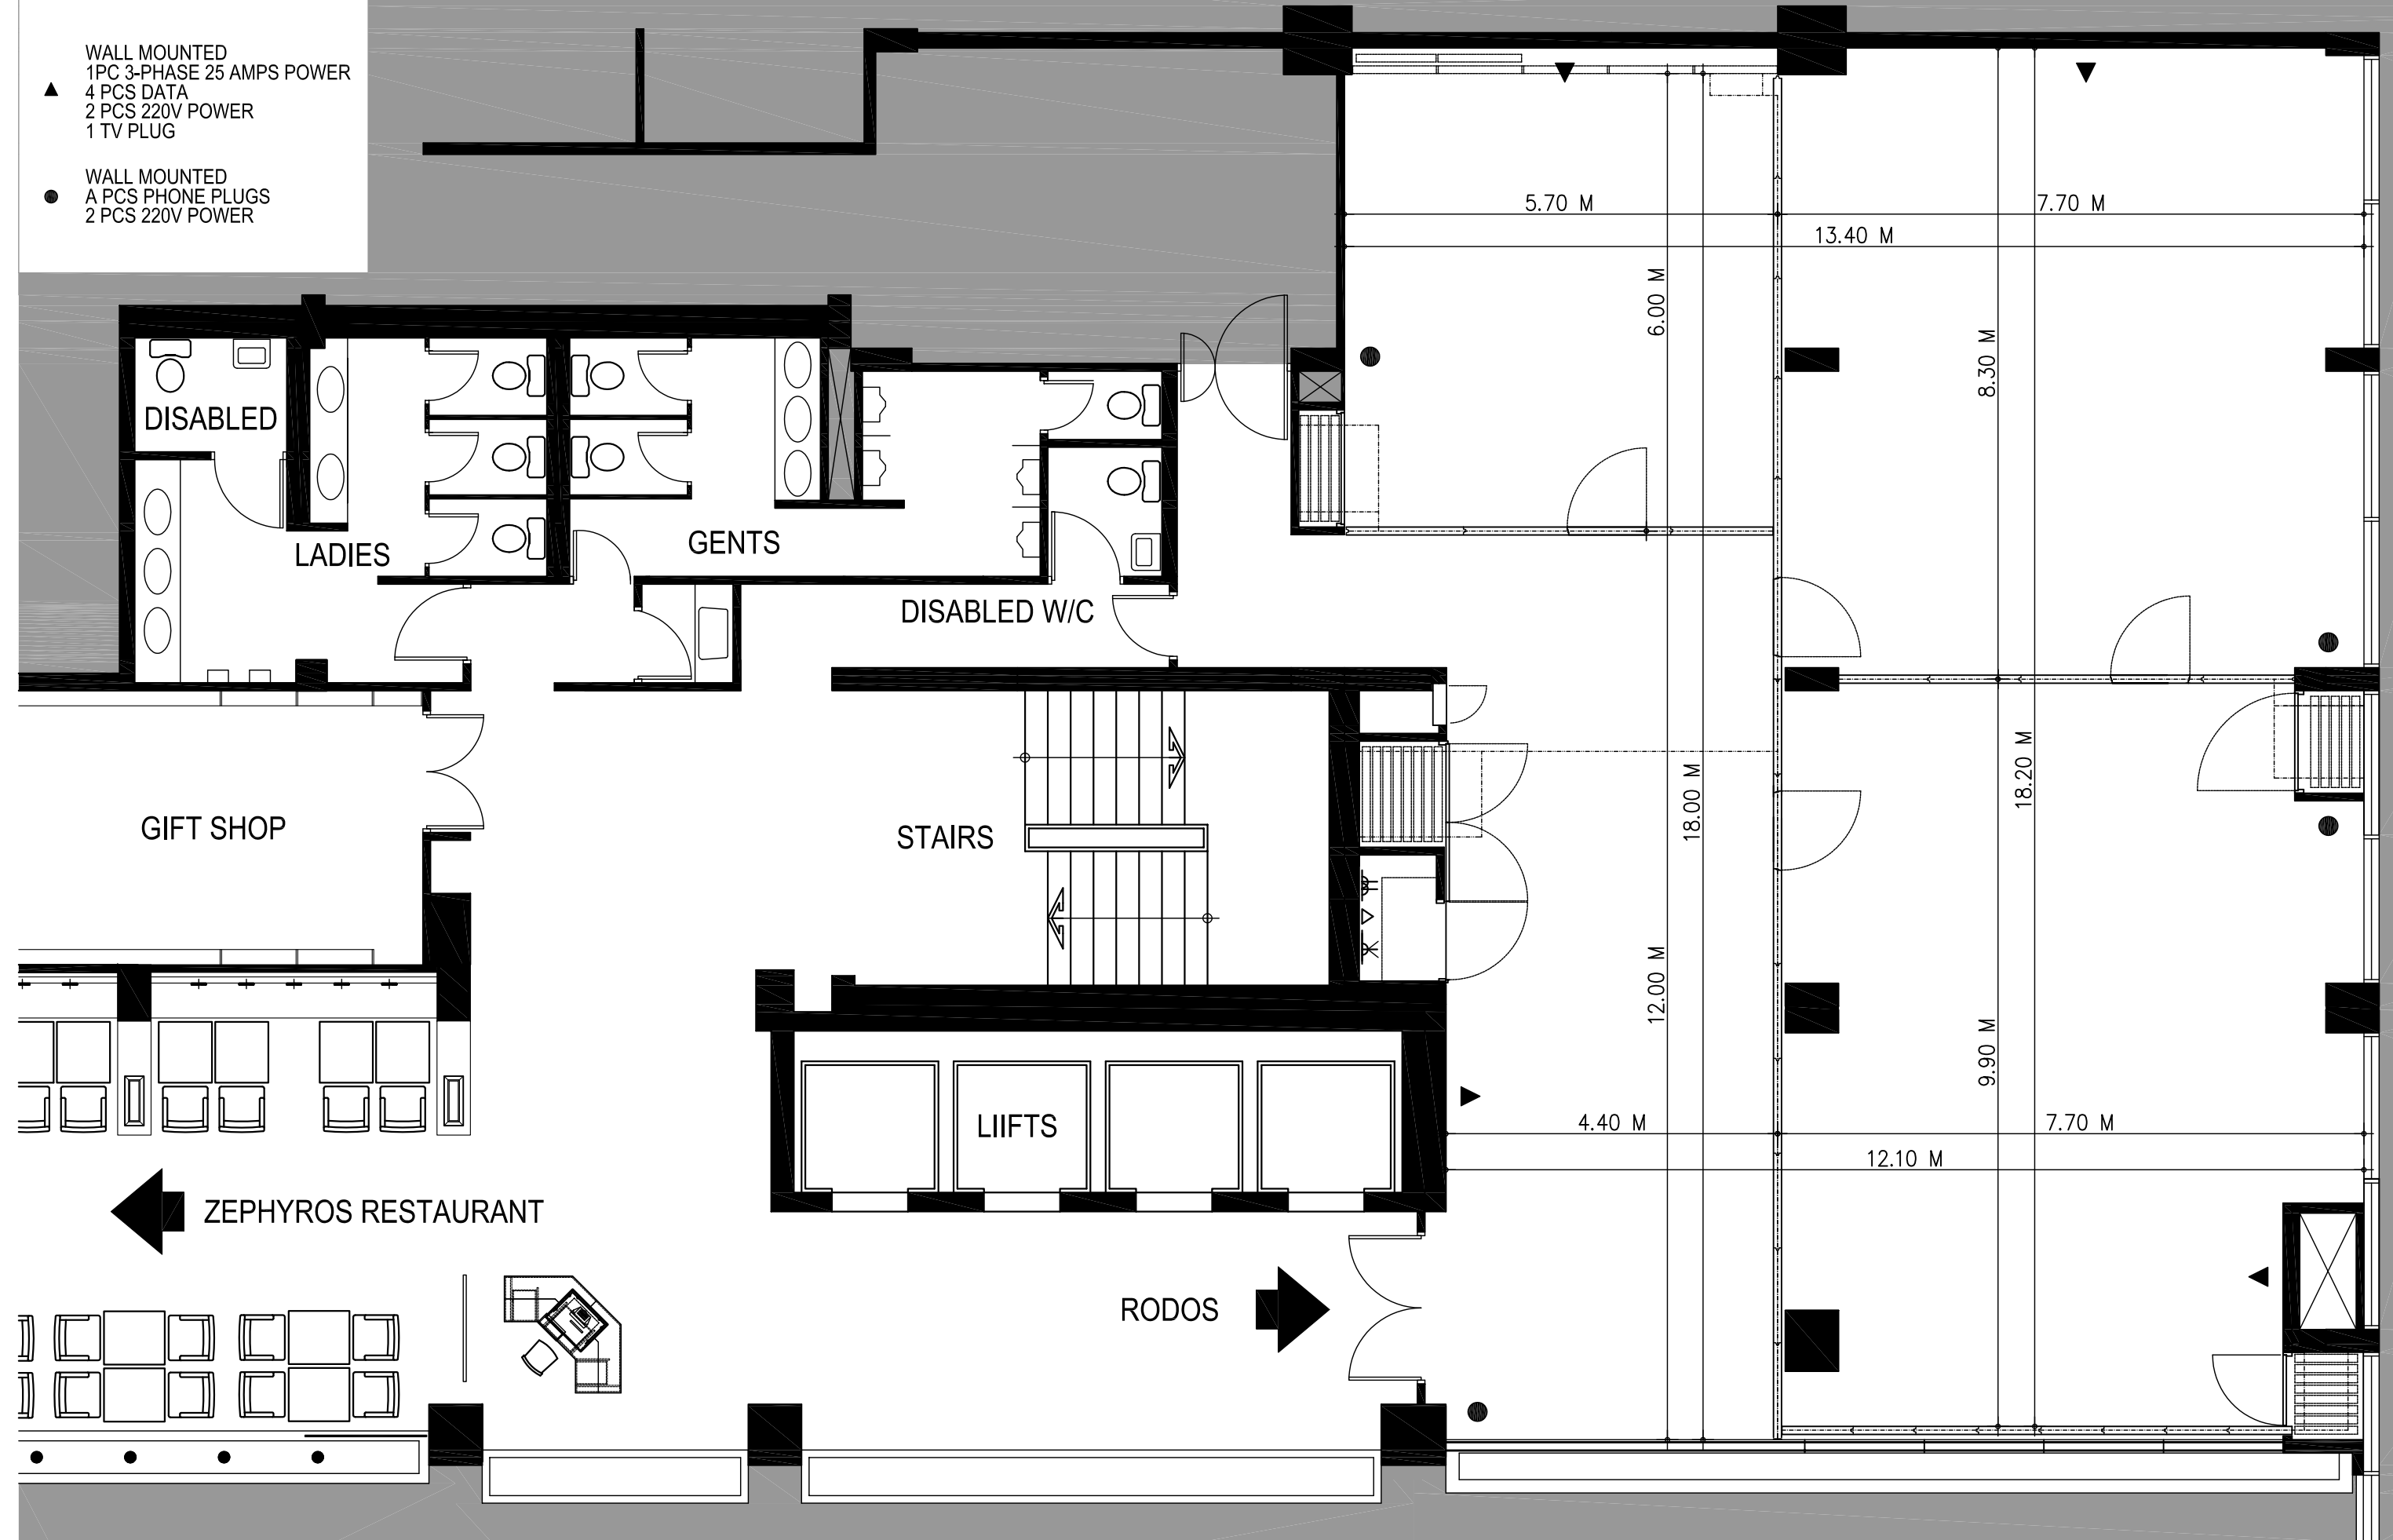

MEZZANINE FLOOR PLAN